



CONNECT FORCE MAIN TO EXISTING SEWER INFRASTRUCTURE ON BLUEBIRD ROAD WITH WET TAP CONNECTION


EXISTING RESIDENTIAL ZONING 20-2 RESIDENTIAL

FORCE MAIN MANHOLE FOR IN-LINE CLEANOUT AND AIR RELIEF

END OF LINE CLEANOUT MANHOLE

TYPICAL LATERAL FORCE MAIN CONNECTION WITH GRINDER PUMP

END OF LINE CLEANOUT MANHOLES

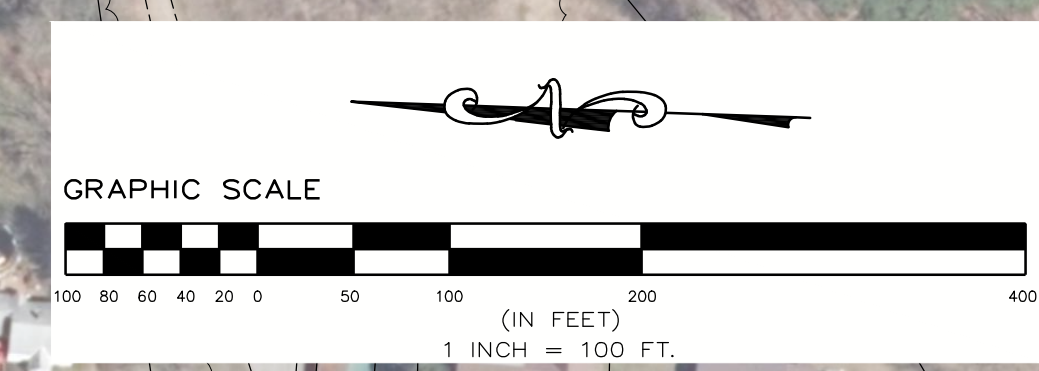


PLANNED UNIT DEVELOPMENT DISTRICT
JACOBIES PARK SIDE FARMS
CERRONE BUILDERS

11-29 MOREAU REC ROAD
TOWN OF MOREAU
SARATOGA COUNTY, NEW YORK

CHECK BY	BMM
EDP PROJECT NUMBER	12846
DATE	02/05/24
REVISION	DATE
CONCEPTUAL GRADING PLAN	02/05/24

UNLESS OTHERWISE SPECIFIED, ALL DIMENSIONS ARE IN FEET AND DECIMALS THEREOF. THE USER SHALL BE RESPONSIBLE FOR OBTAINING ALL NECESSARY PERMITS AND REGULATIONS FROM THE APPROPRIATE AGENCIES. THE USER SHALL BE RESPONSIBLE FOR OBTAINING ALL NECESSARY PERMITS AND REGULATIONS FROM THE APPROPRIATE AGENCIES.

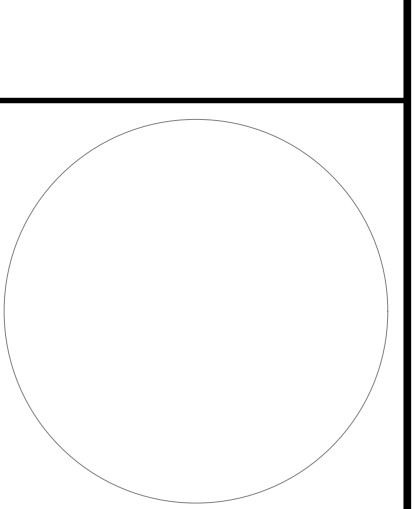

SCALE: 1" = 100'

NOT FOR CONSTRUCTION

SHEET TITLE:
CONCEPTUAL SEWER PLAN

SHEET:
FIG 8.3