



NOTES:

1. ALL CONNECTORS/CONNECTIONS THAT ARE CUT OR DISMANTLED SHOULD BE REMOVED AND DISPOSED OF OFF THE SITE AT AN APPROVED DISPOSAL SITE.
2. ALL SOLAR CELL "MODULES" CRACKED, FRACTURED, OR OTHERWISE UN-SUITABLE FOR SALVAGE AND RECYCLING, AS WELL AS ASSOCIATED SPILLED MATERIALS, SHOULD BE REMOVED AND DISPOSED OF OFF THE SITE AT AN APPROVED DISPOSAL SITE.
3. UPON THE FINAL REMOVAL OF ALL PHOTOVOLTAIC AND APPURTENANCES, ROAD AND STORMWATER MANAGEMENT COMPONENTS, THE LANDS WITHIN THE APPROVED LIMITS OF DISTURBANCE AS WELL AS THOSE THAT MAY HAVE BEEN IMPACTED BY OPERATIONS SHALL BE RESTORED BY USED OF THE TWO-PHASE PRACTICE OF DEEP RIPPING AND DECOMPACTION IN ACCORDANCE WITH THE DOCUMENT "DEEP-RIPPING AND DECOMPACTION" NYS DEC DIVISION OF WATER, APRIL 2008.
4. THIS PLAN SHOULD INCLUDE A "...SITE-SPECIFIC CHOICE OF AN APPROPRIATE VEGETATIVE GROUND-COVER SEED MIX, INCLUDING PROPER SEEDING RATIO OF ONE OR MORE PERENNIAL SPECIES WITH A DEEP TAPROOT SYSTEM AND THE PROPER AMOUNT OF LIME AND SOIL NUTRIENTS (FERTILIZER MIX) ADAPTED TO THE SOIL-NEEDS..."
5. GRADE SLABS ARE NOTED TO BE REMOVED TO ONE FOOT BELOW GRADE, CRUSHED ON SITE AND RECYCLED EITHER ON SITE OR OFF. SLABS SHOULD BE REMOVED IN THEIR ENTIRETY, AND NOT REUSED ON THE SITE.

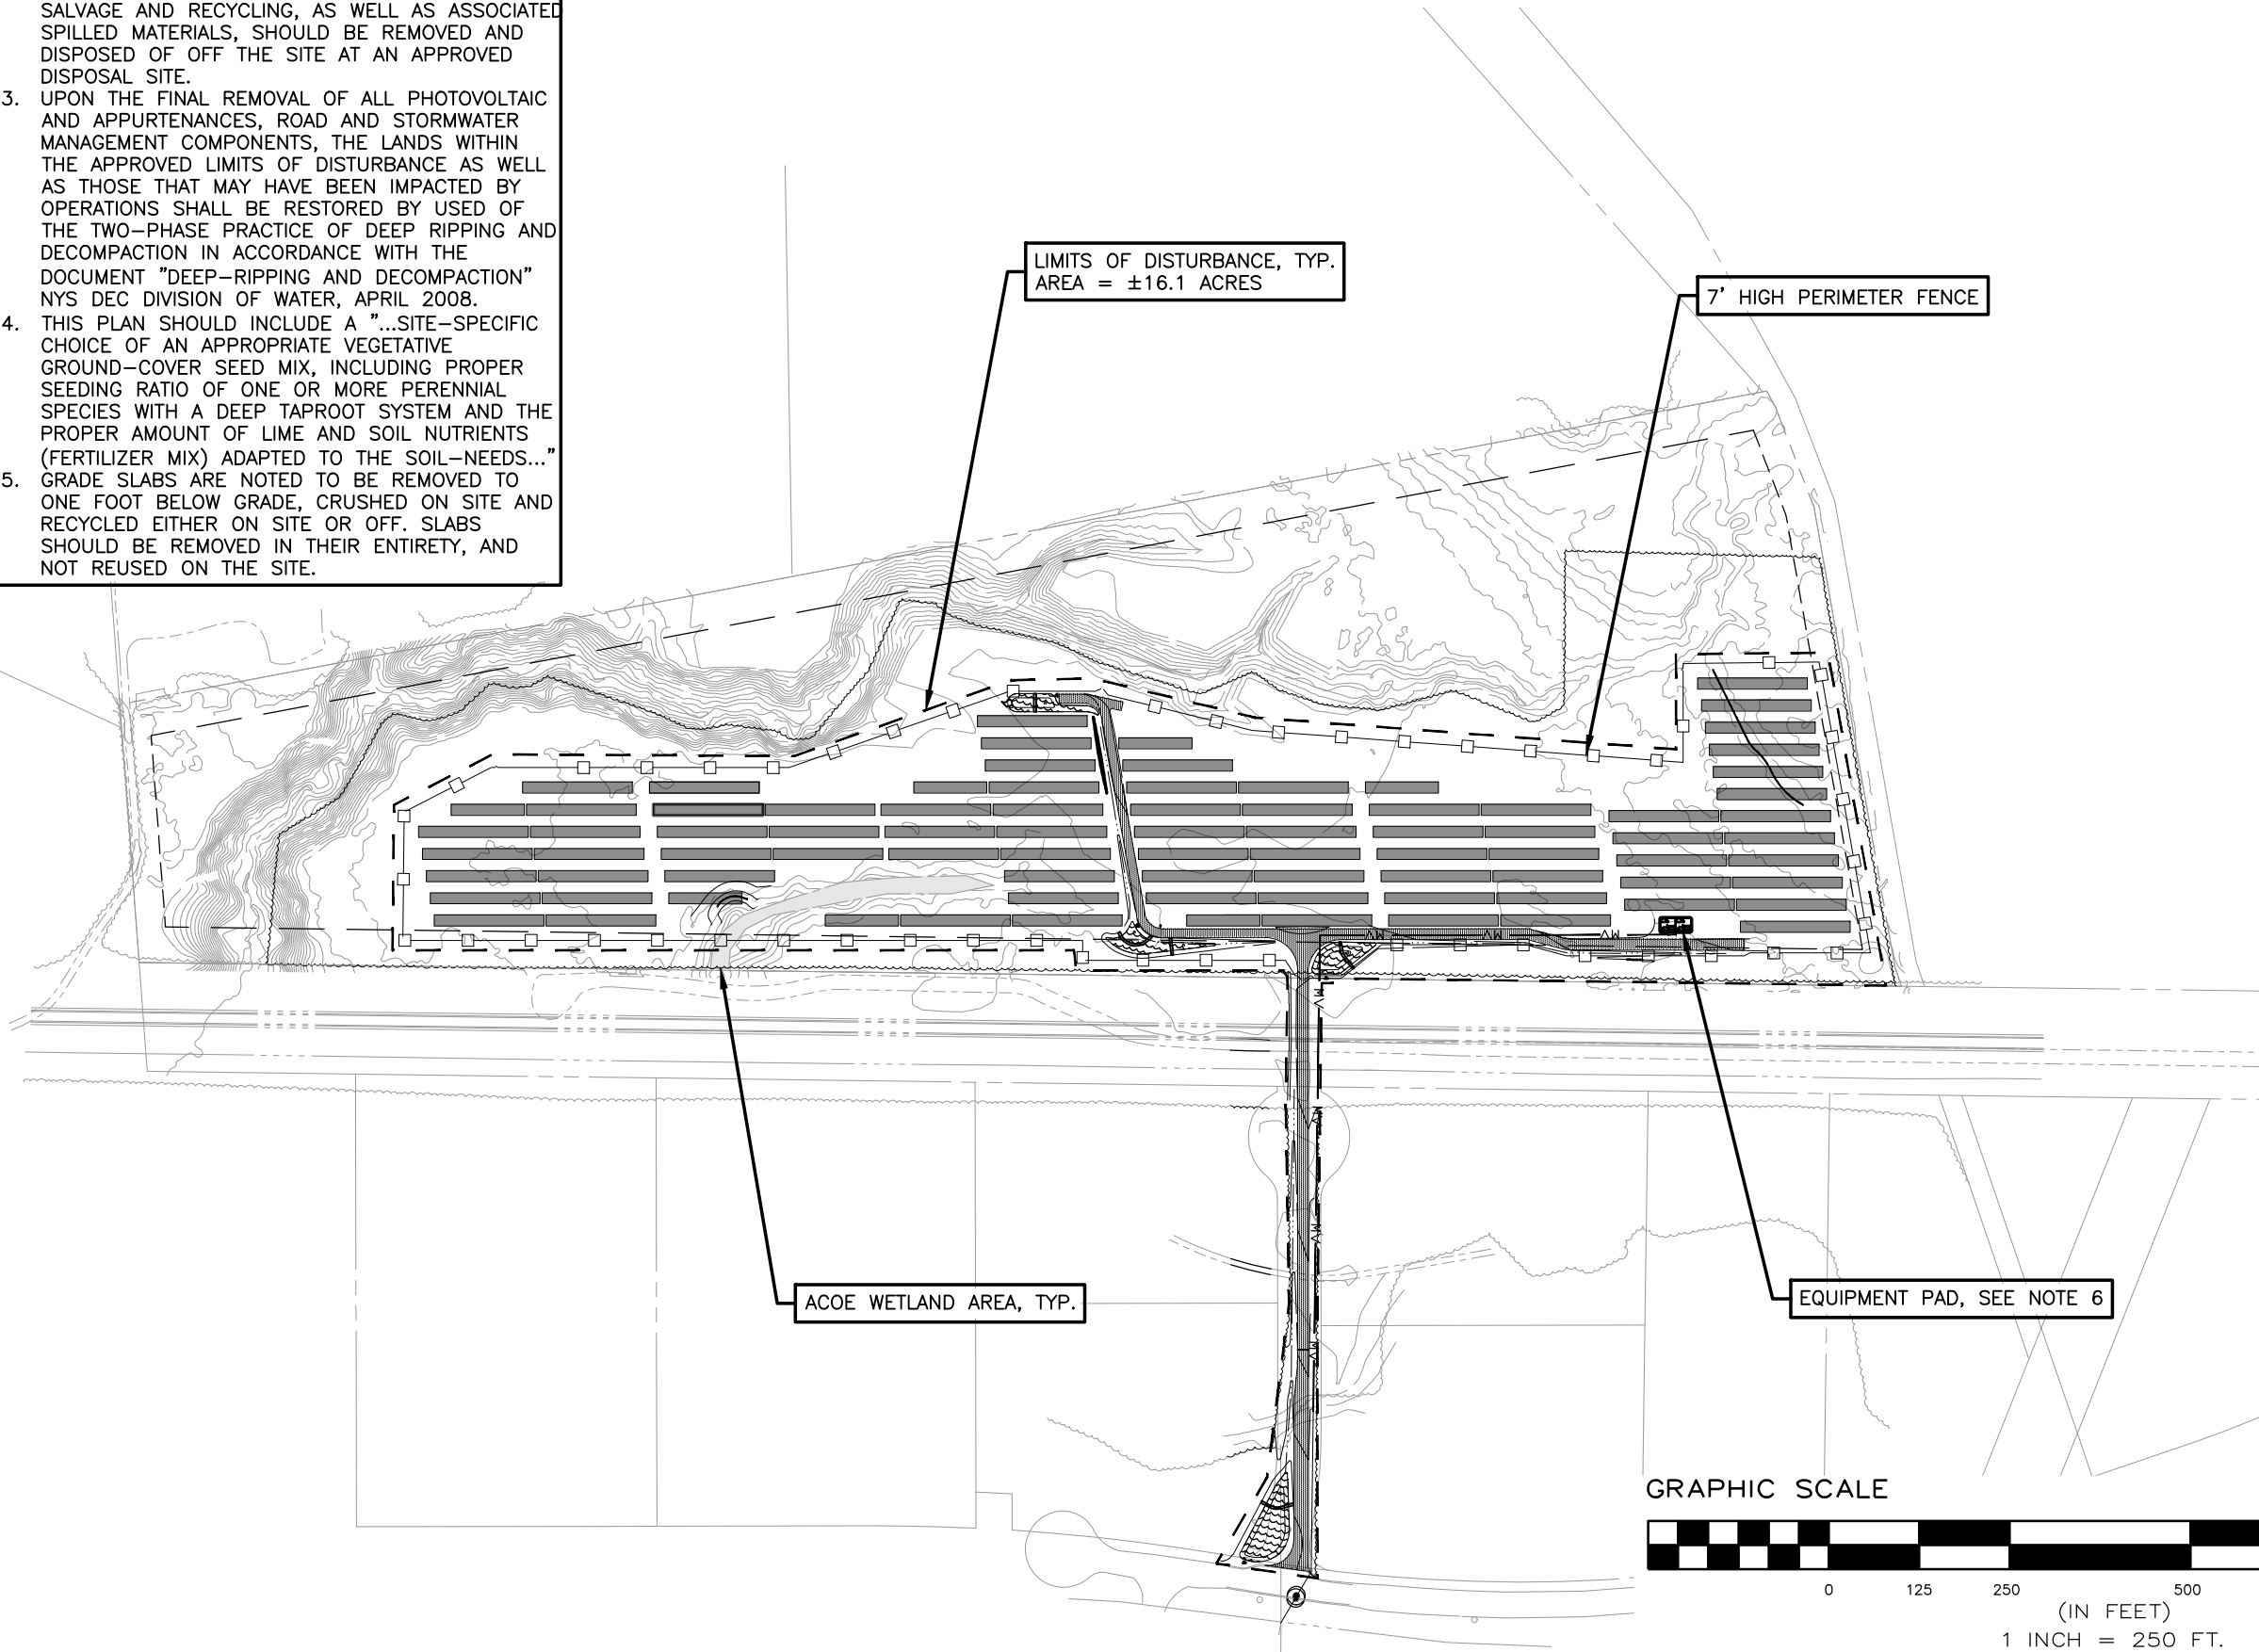

GRAPHIC SCALE

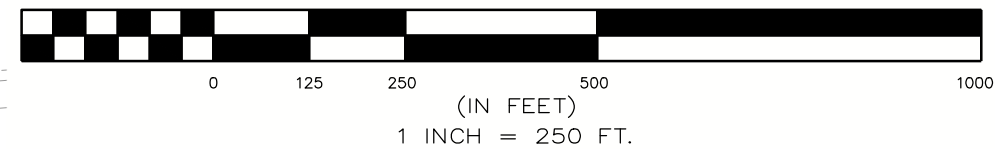

SOLAR PROJECT
BAKERS FALLS SOLAR, LLC

11-15 ELECTRIC DRIVE
 TOWN OF MOREAU
 SARATOGA COUNTY, NEW YORK

50.-4-26, 50.-4-27, 50.-4-28
 JUNE 10, 2021

REVISION	DATE	BY

SCALE: 1"=250'

SHEET TITLE:
 DECOMMISSIONING PLAN

FIGURE
 1 OF 1